




1 FRONT ELEVATION
SCALE: 1/4" = 1'-0"

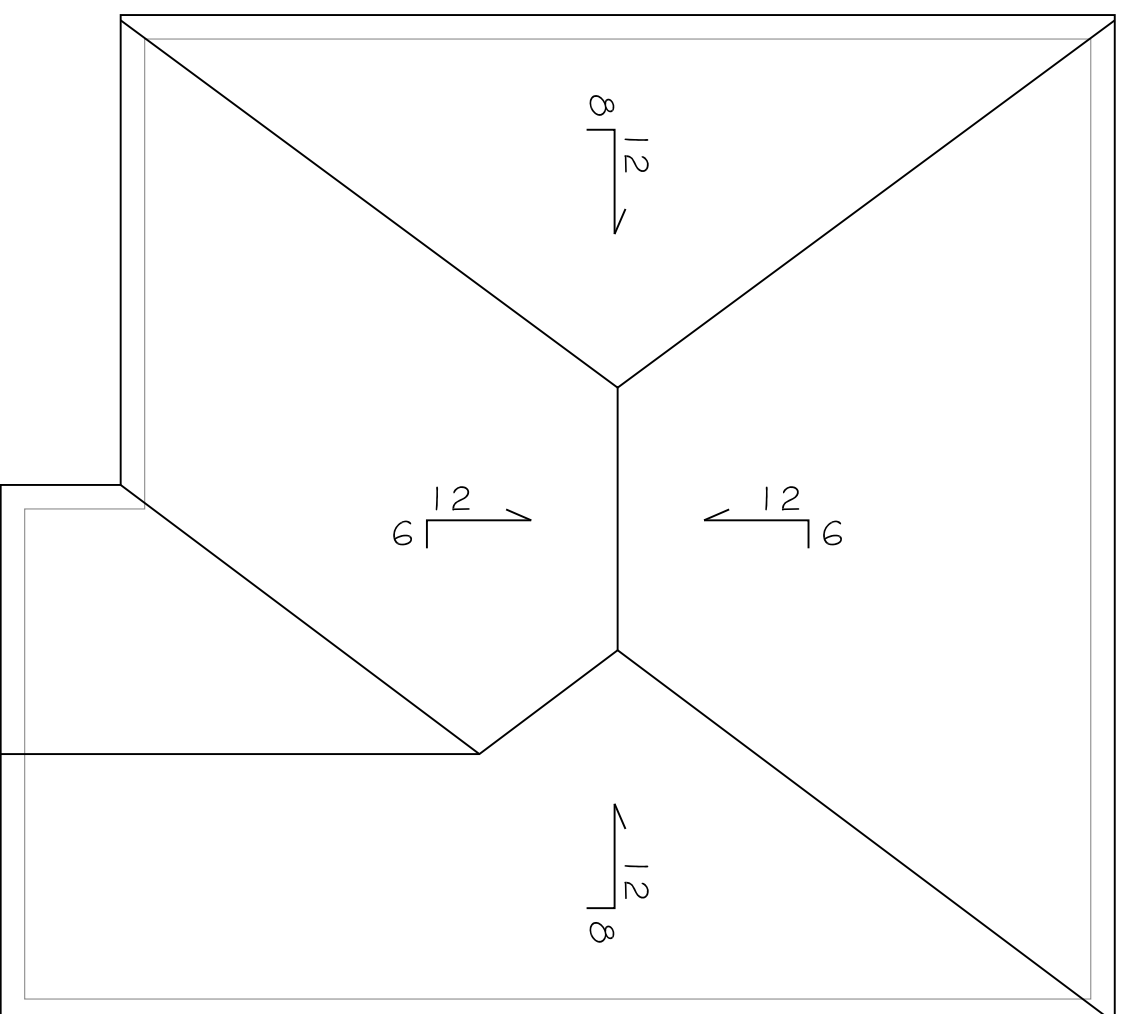


1 ROOF PLAN
SCALE: 1/4" = 1'-0"

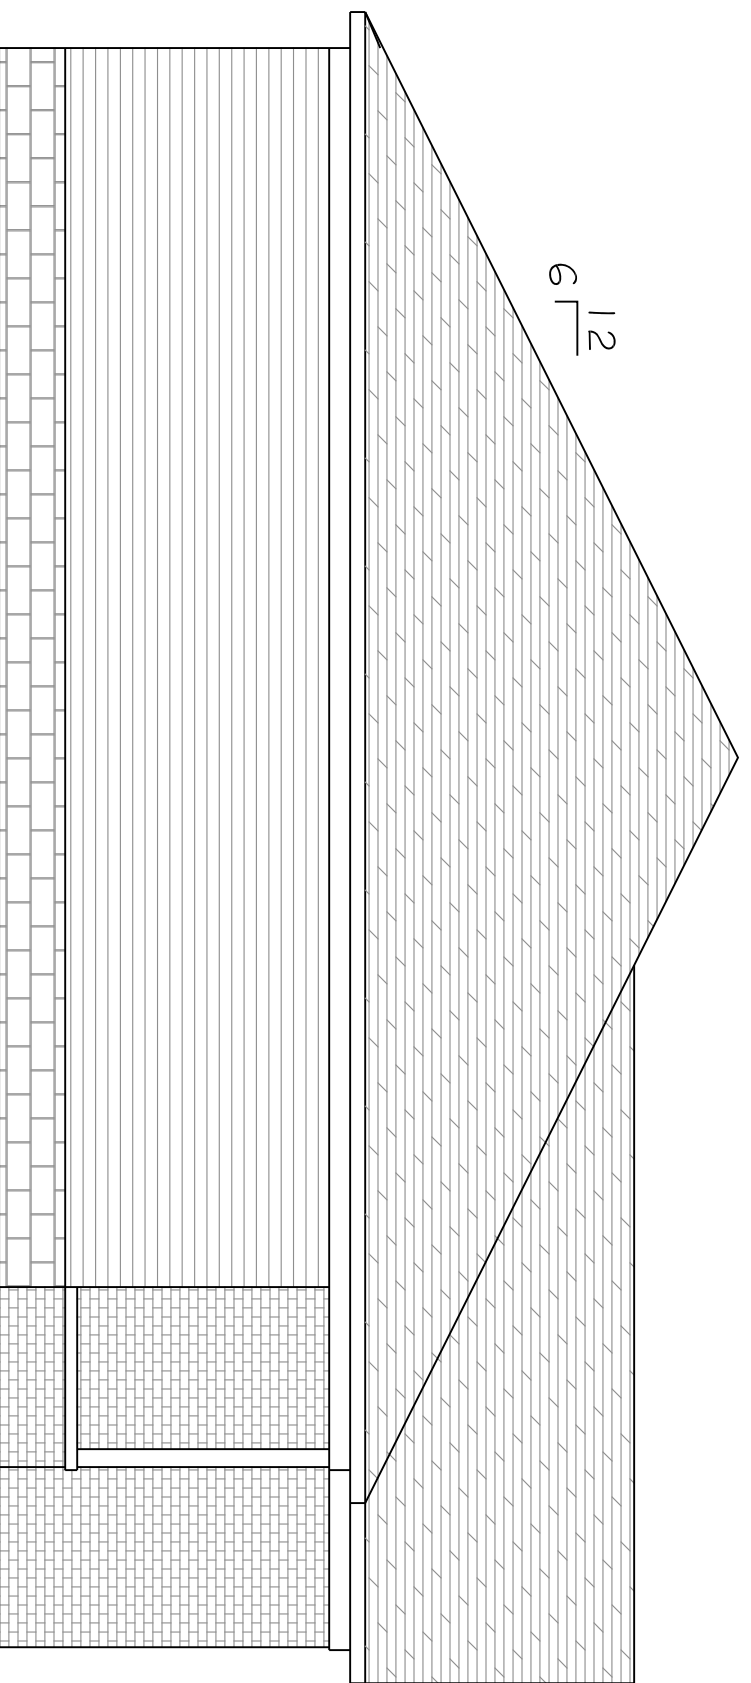

2 LEFT ELEVATION
SCALE: 3/16" = 1'-0"

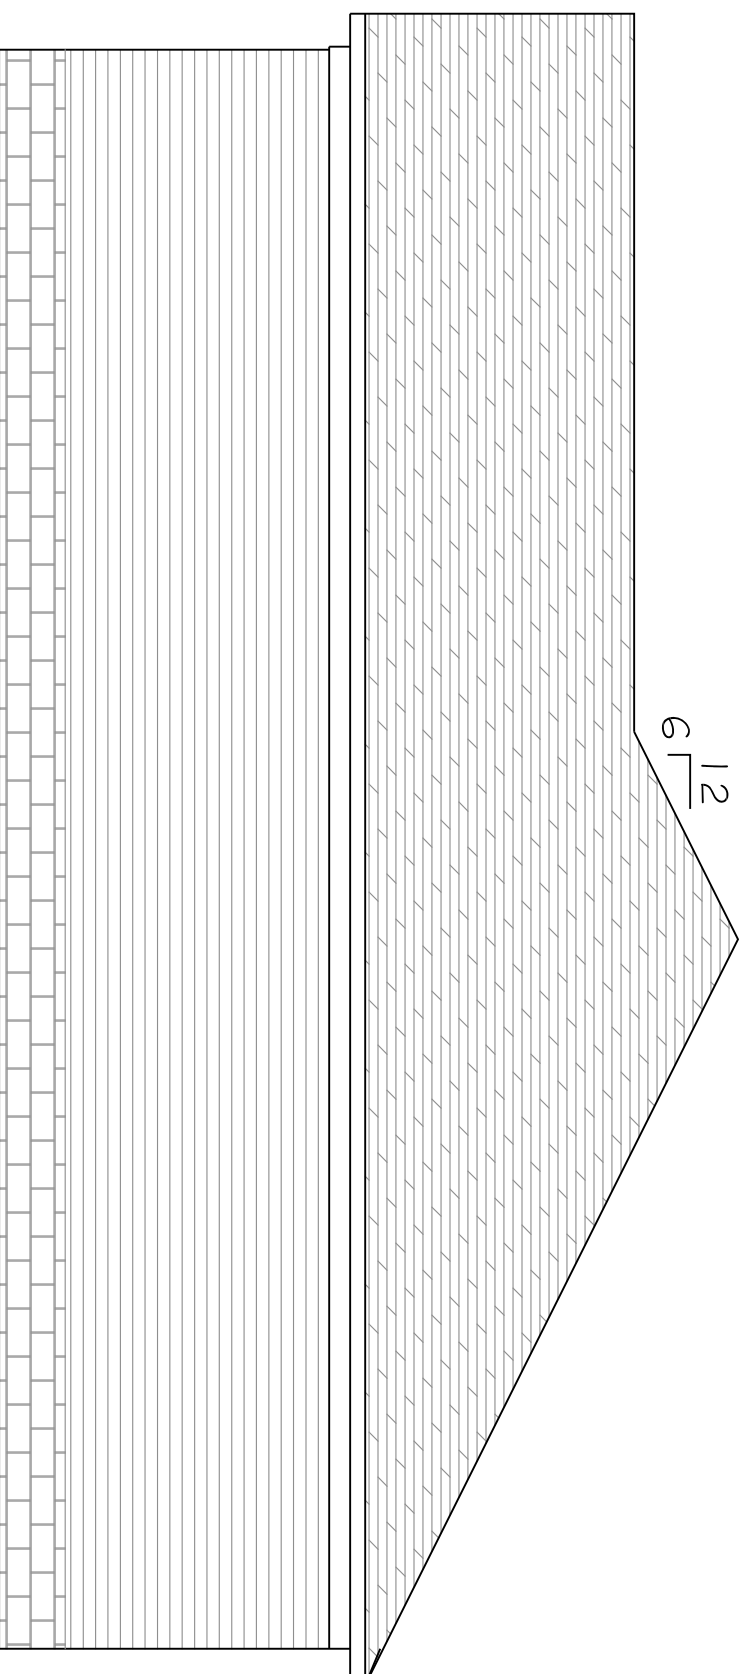

3 RIGHT ELEVATION
SCALE: 3/16" = 1'-0"

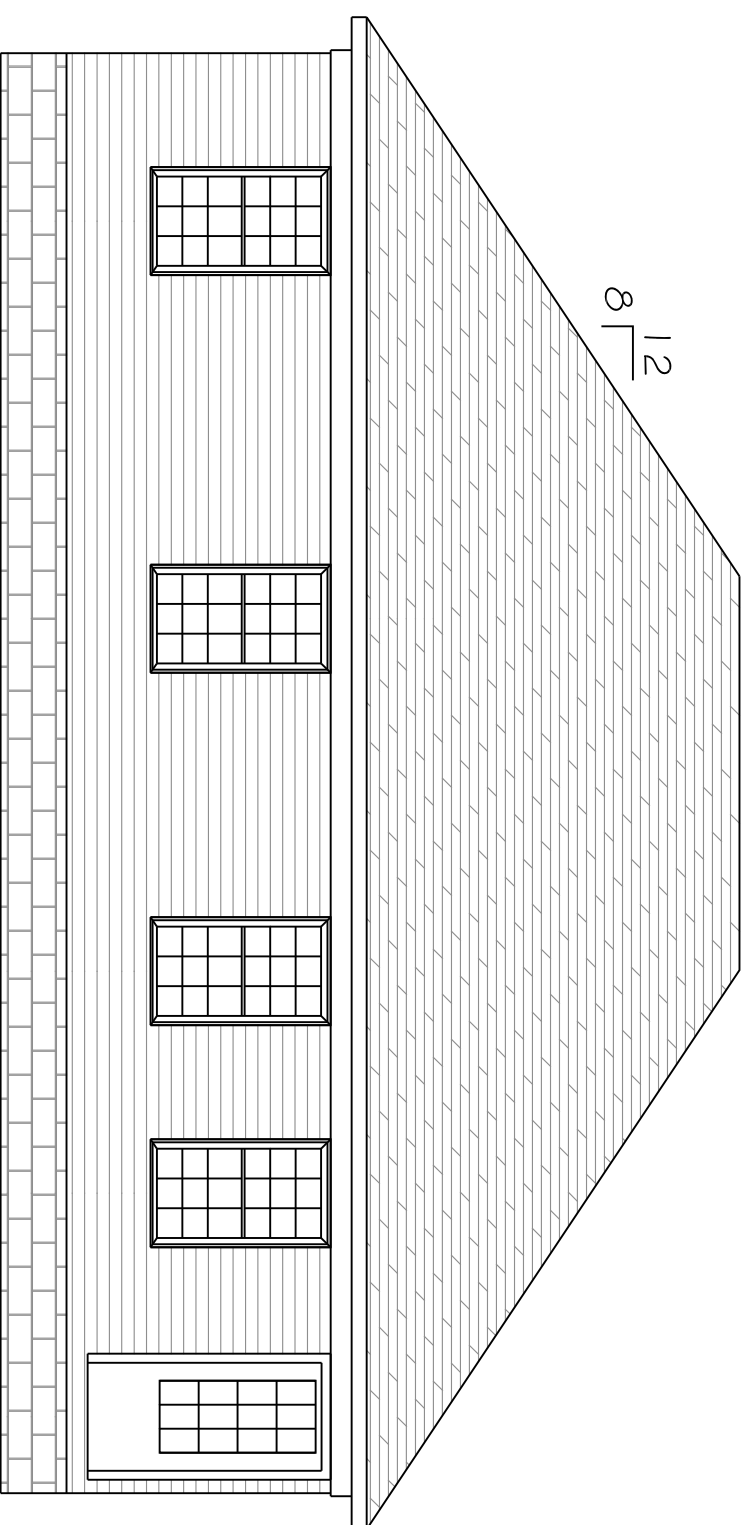

4 REAR ELEVATION
SCALE: 3/16" = 1'-0"



House Plans By J.D. Riggs

RESIDENTIAL * COMMERCIAL DRAFTING * DESIGN SERVICES

Phone: 502-294-8263
Email: jdriggs@bardstowncable.net

PROPOSED RESIDENCE FOR:
CDF BUILDERS

PLAN #404
1138 SQ.FT.

A-3

FLOOR PLAN

SHEET NO.
3 of 3