



CONSULTANTS	
<p style="text-align: right; font-size: small;">C:\Users\jriggs\Documents\Drawings\rfm166\rfm166.dwg</p>	
Rivercrest	
<table border="1" style="width: 100%; border-collapse: collapse; font-size: x-small;"> <thead> <tr> <th>MARK</th> <th>DATE</th> <th>DESCRIPTION</th> </tr> </thead> <tbody> <tr> <td> </td> <td> </td> <td> </td> </tr> </tbody> </table>	MARK	DATE	DESCRIPTION	
MARK	DATE	DESCRIPTION	
FOUNDATION PLAN	
A-1	
SHEET	

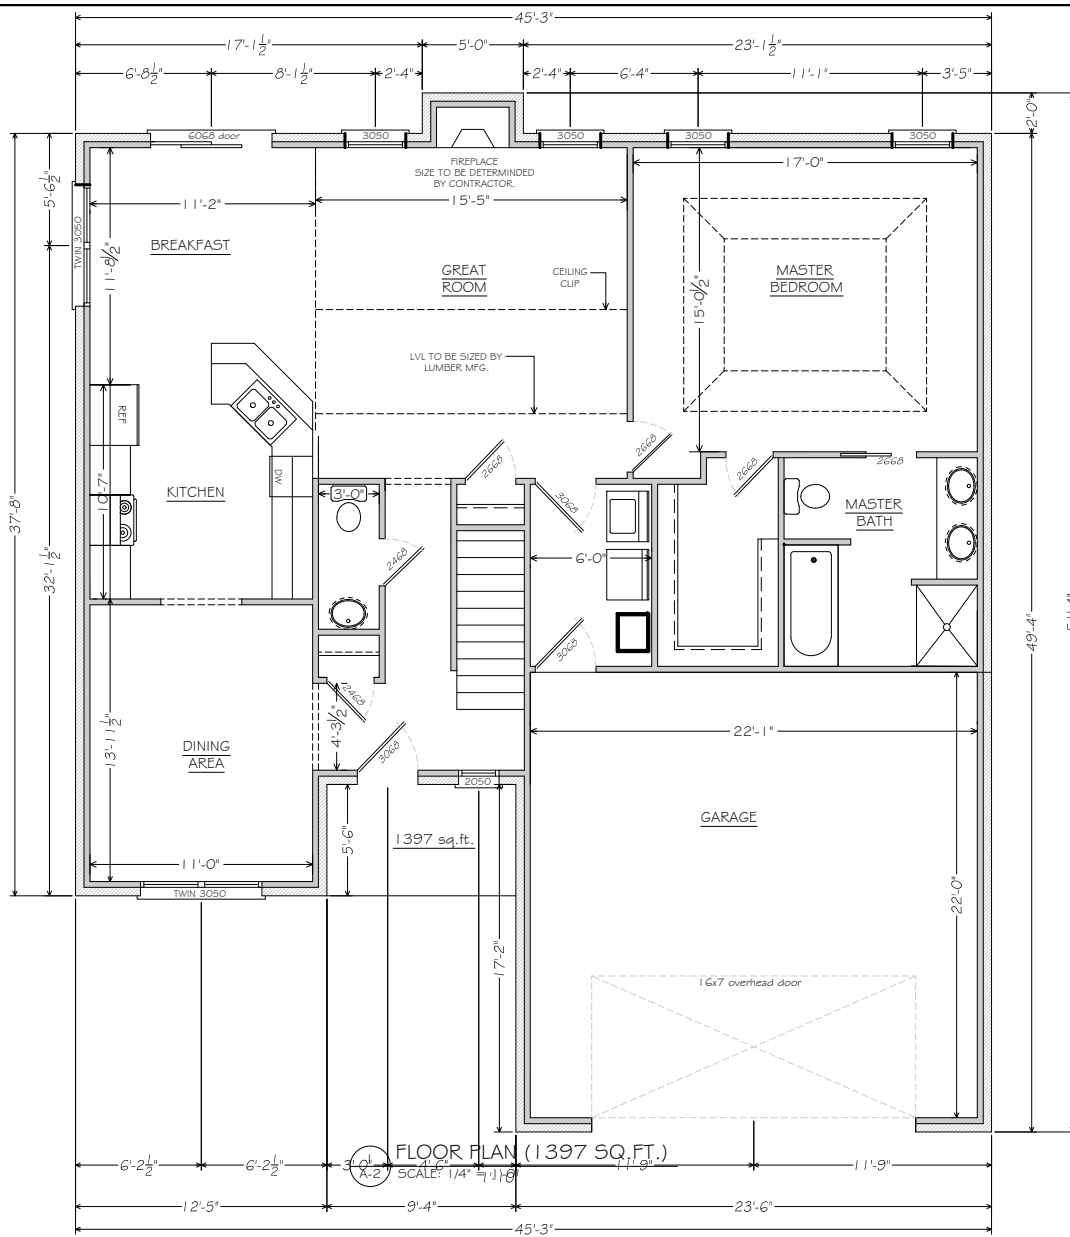


FLOOR PLAN (1397 SQ.FT.)
 SCALE: 1/4" = 1'-0"

CONSULTANTS
Rivercrest
MARK DATE DESCRIPTION
PROJECT NO.
CAD DWG FILE:
DRAWN BY: J.D. RIGGS
CHECKED BY:
COPYRIGHT:
SHEET TITLE
A-2
SHEET

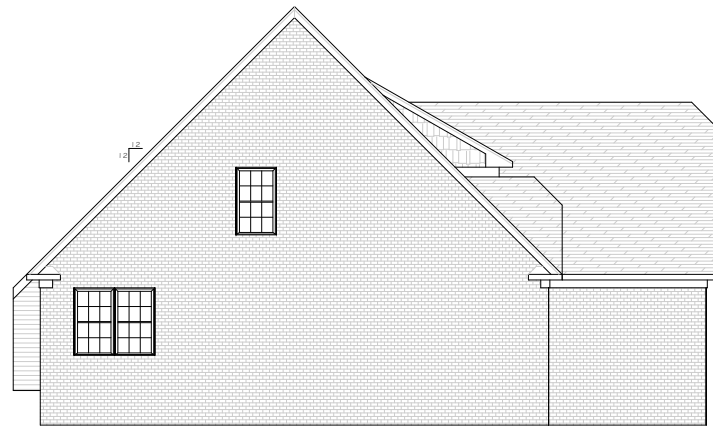

1 LEFT ELEVATION
 A-4 SCALE: 1/4" = 1'-0"

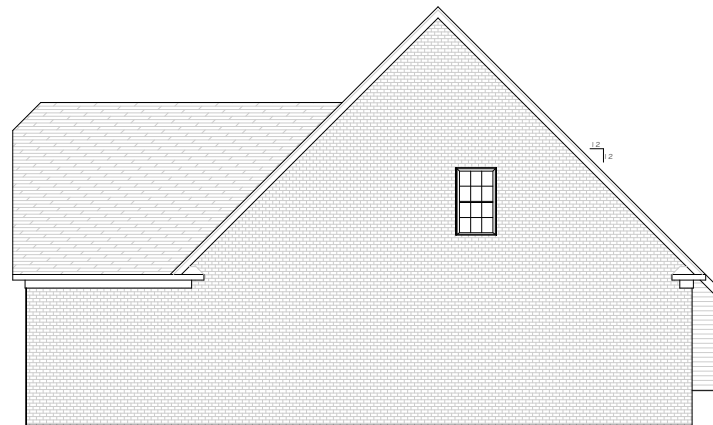

2 RIGHT ELEVATION
 A-4 SCALE: 1/4" = 1'-0"

CONSULTANTS

C:\Users\jdriggs\AppData\Local\Temp\AutoCAD\2016\Drawing-2016\2016-03-15\2016-03-15-10-45-30.dwg

Stoney Brook

MARK	DATE	DESCRIPTION

PROJECT NO.:

CAD DWG FILE:

DRAWN BY: J.D. RIGGS


CHECKED BY:

COPYRIGHT:

SHEET TITLE

A-4

SHEET

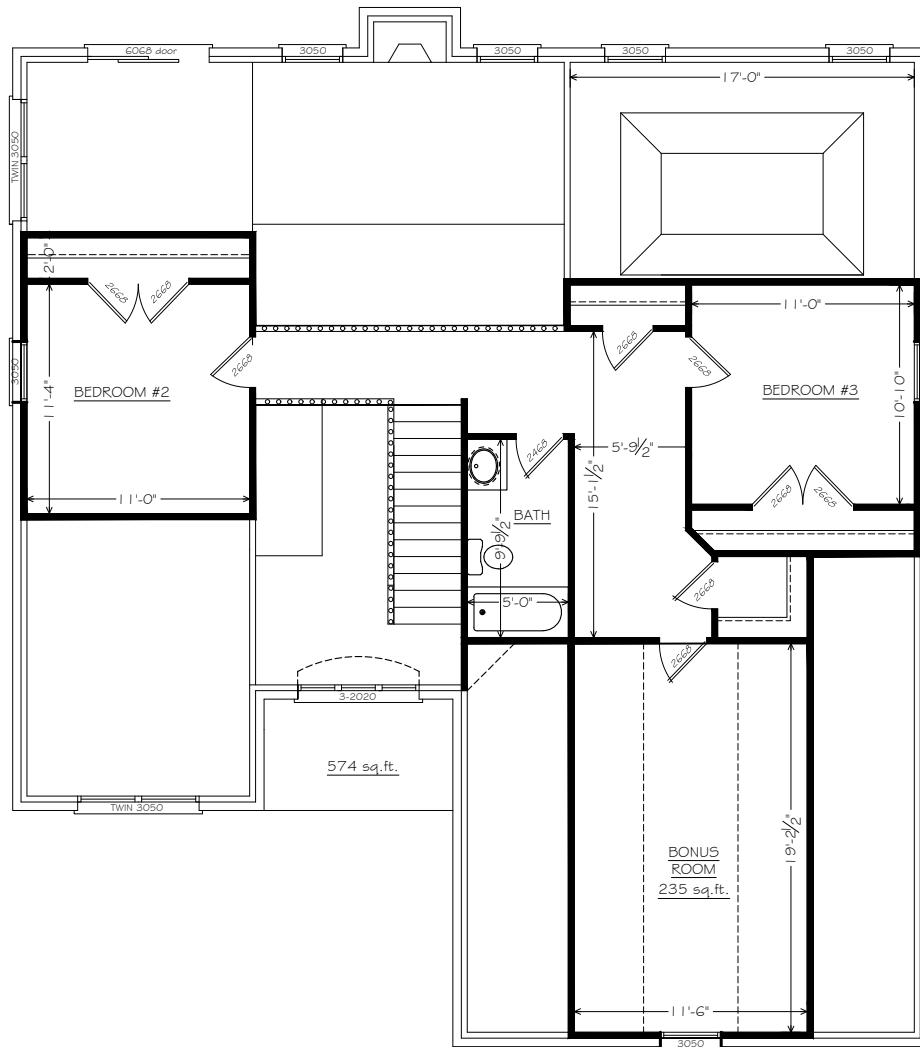

1 2ND FLOOR PLAN
 A-5 SCALE: 1/4" = 1'-0"

CONSULTANTS

C:\Users\jrhennrich\OneDrive\work\stoneybrook\stoneybrook.dwg

Stoney Brook

MARK	DATE	DESCRIPTION

PROJECT NO:
 CAD DWG FILE:
 DRAWN BY: J.D. RIGGS
 CHECKED BY:
 COPYRIGHT:

SHEET TITLE

A-5

SHEET